

**THE COURSES FT. MEADE  
FT. MEADE, MD**


**CONCEPT SKETCH  
NEW HOLE NOS. 11, 8, 9.**

**NOT TO SCALE  
SEPTEMBER 2007**

SCHLEGEL GOLF COURSE DESIGN  
EDGEWATER • MARYLAND  
MEMBER A.S.G.C.A.

# THE COURSES FT. MEADE FT. MEADE, MD

CONCEPT SKETCH  
NEW HOLE NO. 2"  
(315 YARD - PAR 4)  
NOT TO SCALE  
SEPTEMBER 2007

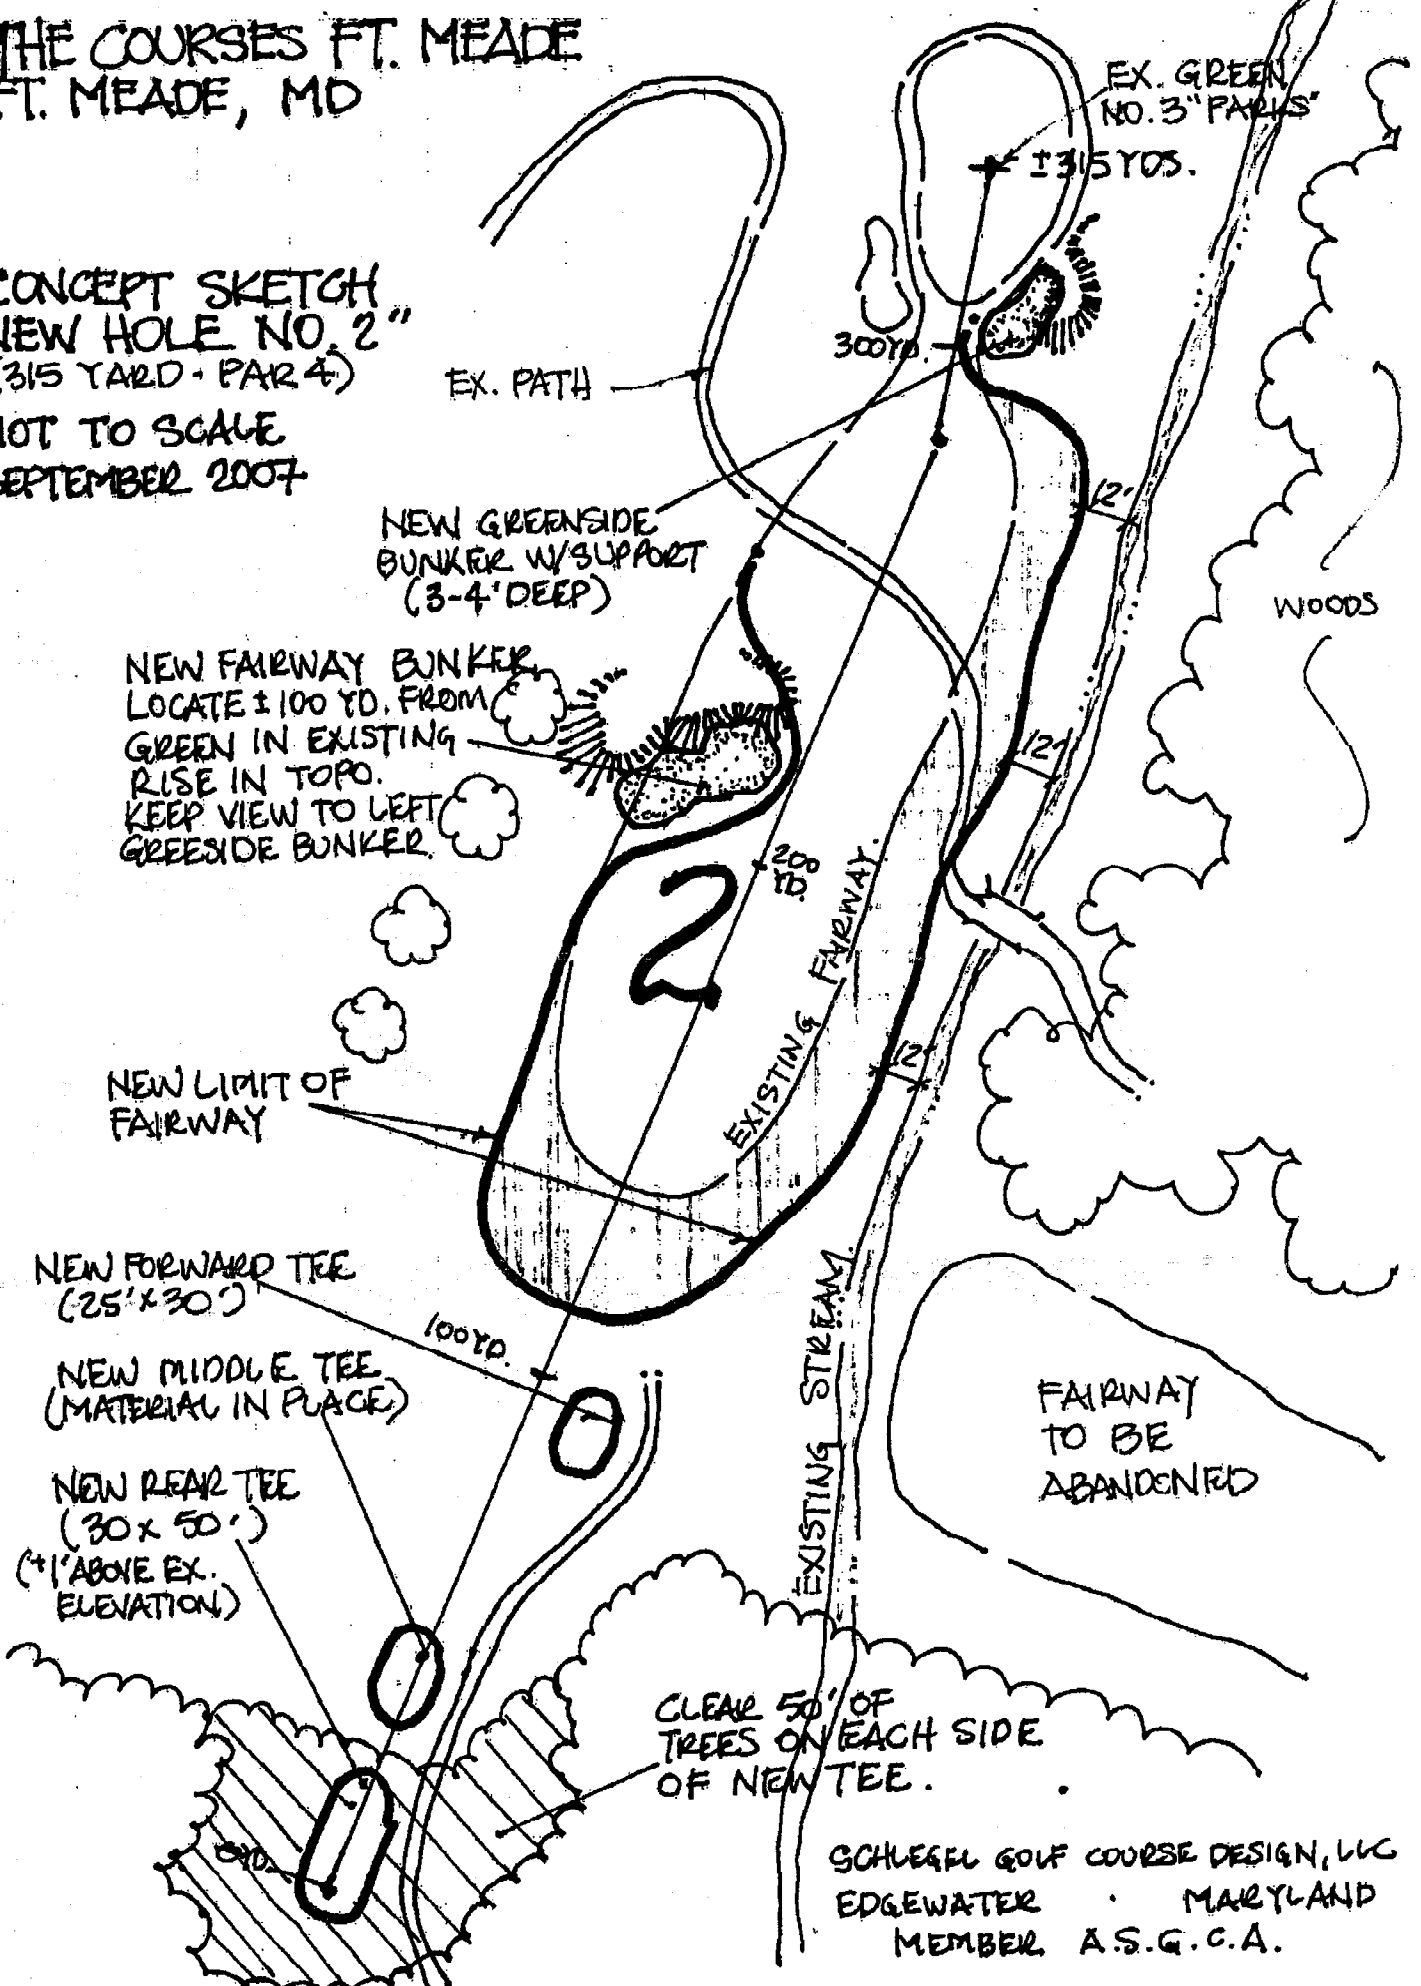

SCHLEGEL GOLF COURSE DESIGN, LLC  
EDGEWATER MARYLAND  
MEMBER A.S.G.C.A.